


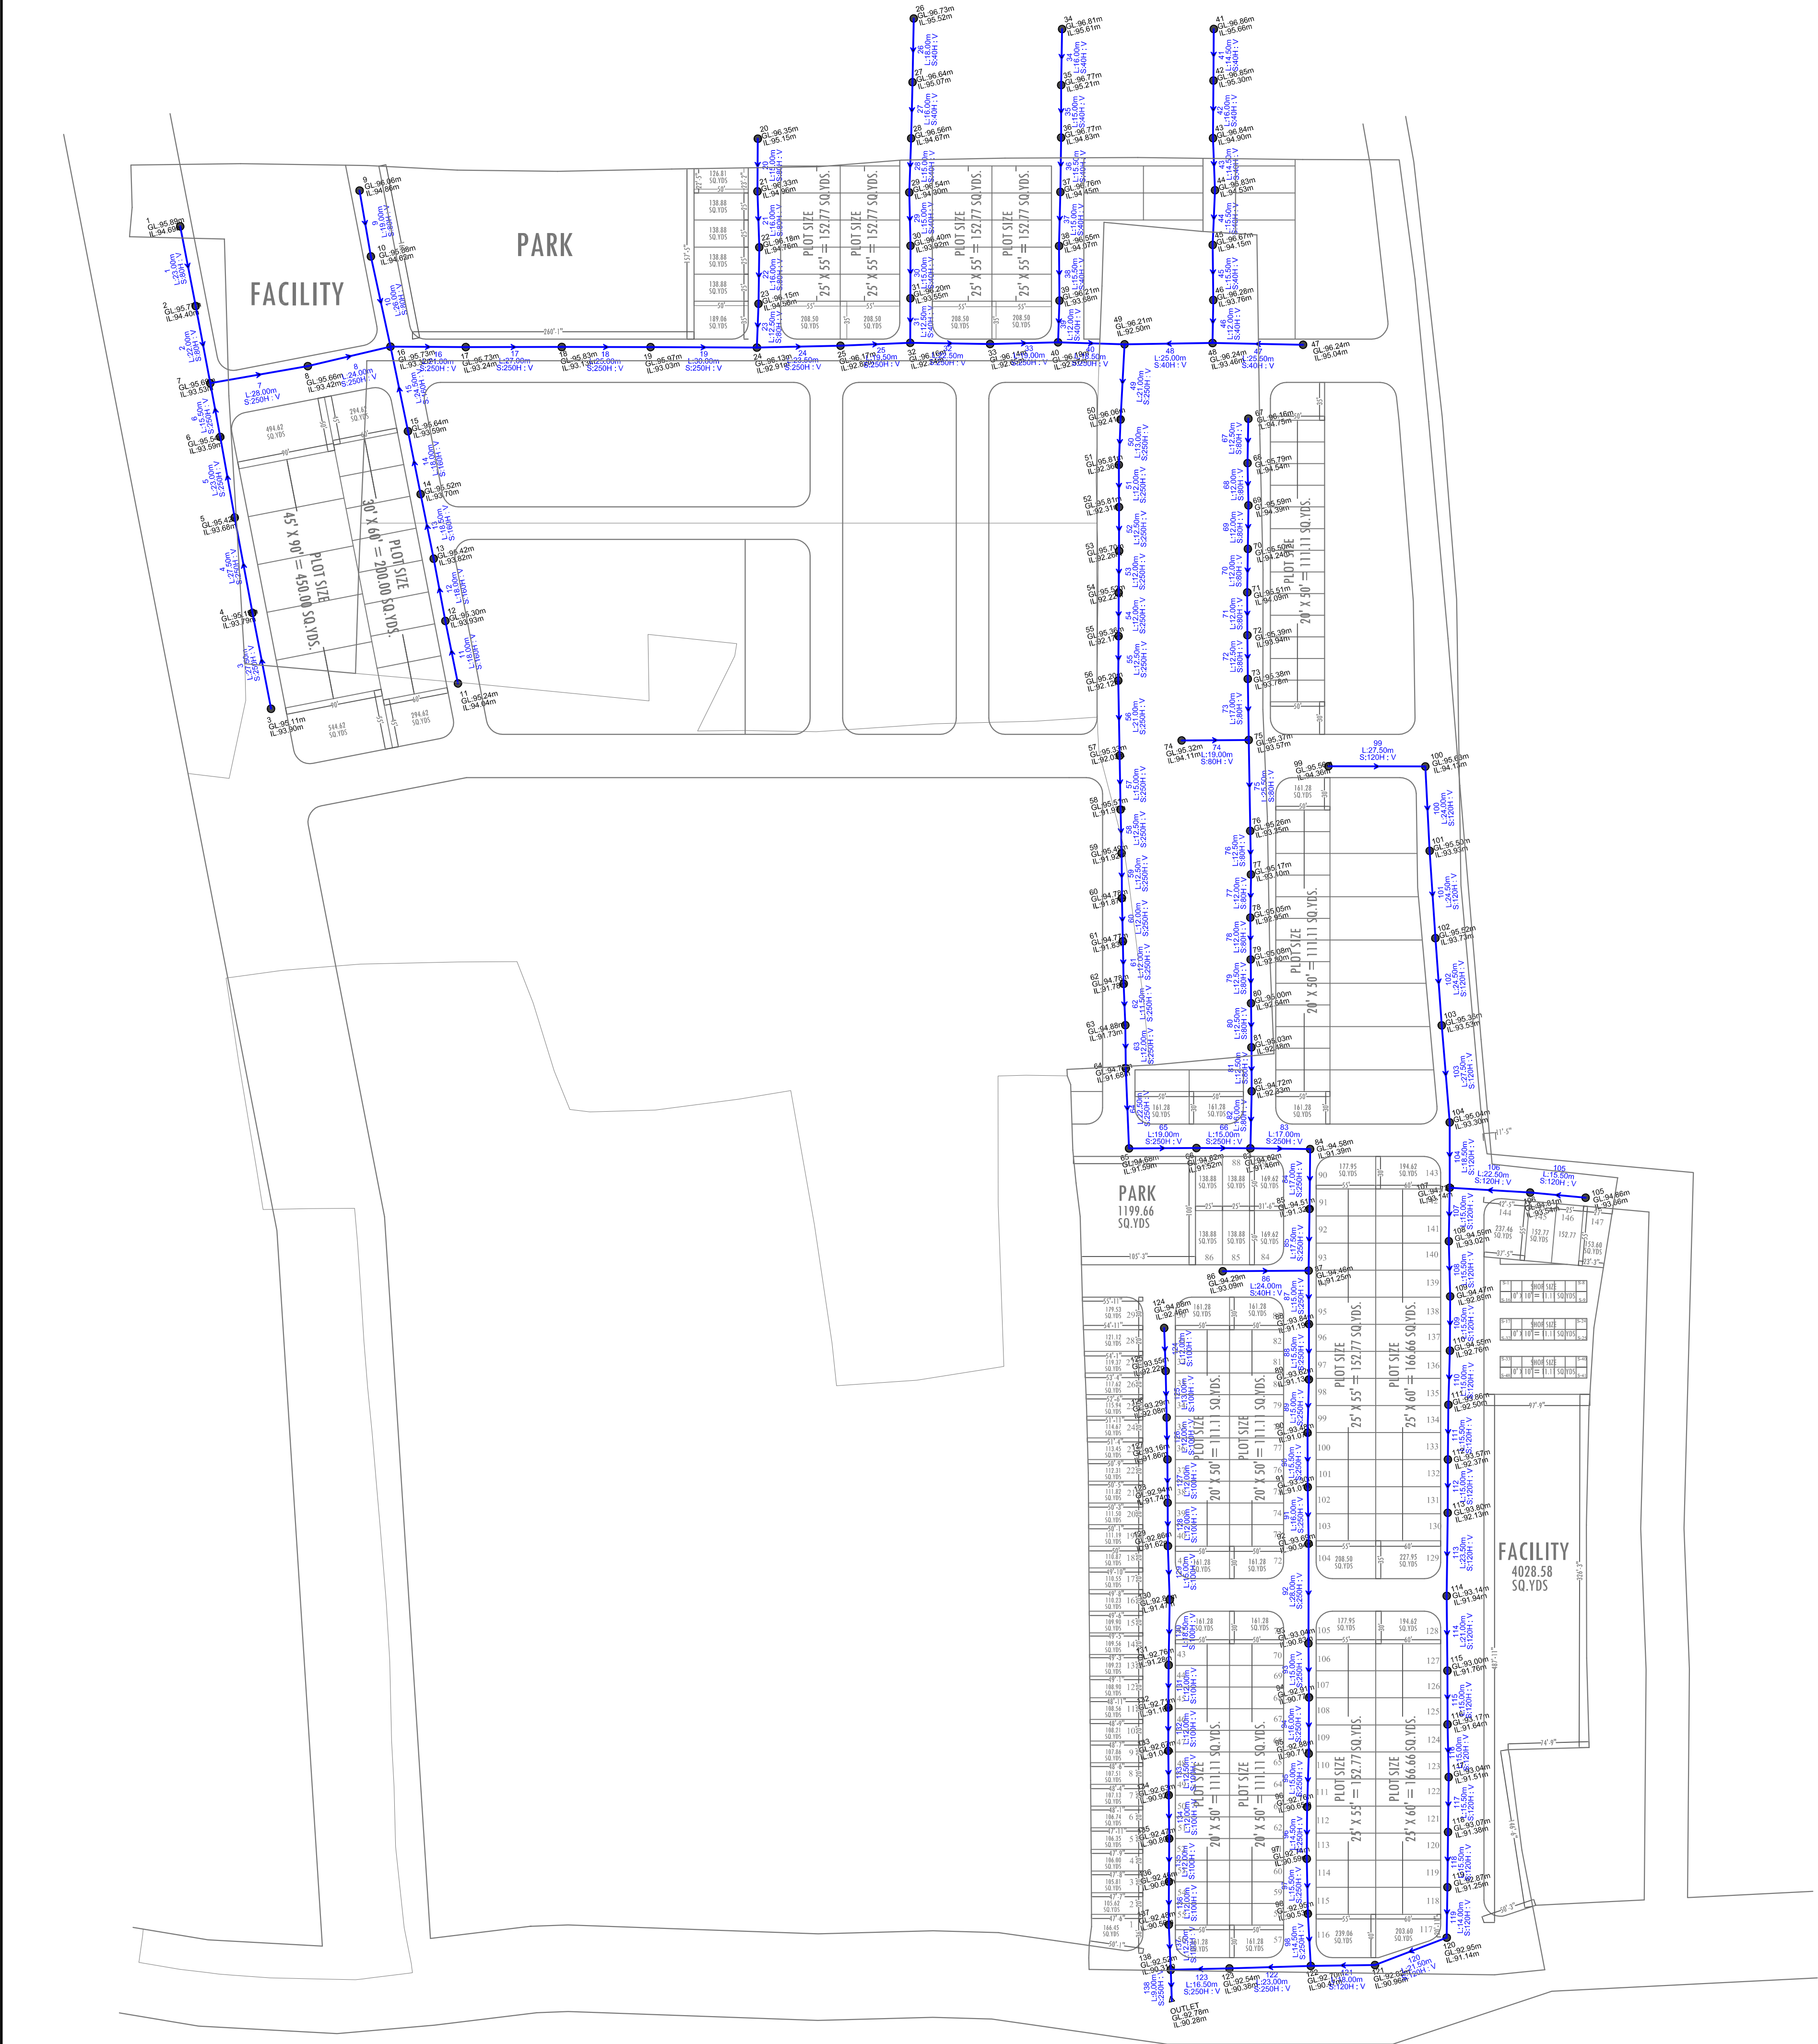

LAY-OUT PLAN OF		NAME OF SCHEME :- " ROYAL RESIDENCY " VILLAGE - SARANGPURA , TEH.- SANGANER, DIST.-JAIPUR	LEGEND:-	
(ROADS ☐ , ELECTRICALS ☐ , SEWER LINE ☒ & WATER SUPPLY ☐)	LEGENDS :-		SCHEME BOUNDARY -	
			SCHEME CORNER POINT- (A,B,C,D,E)	
			SCALE :-	NORTH :-
			SUBMITTED TO :- -----	