


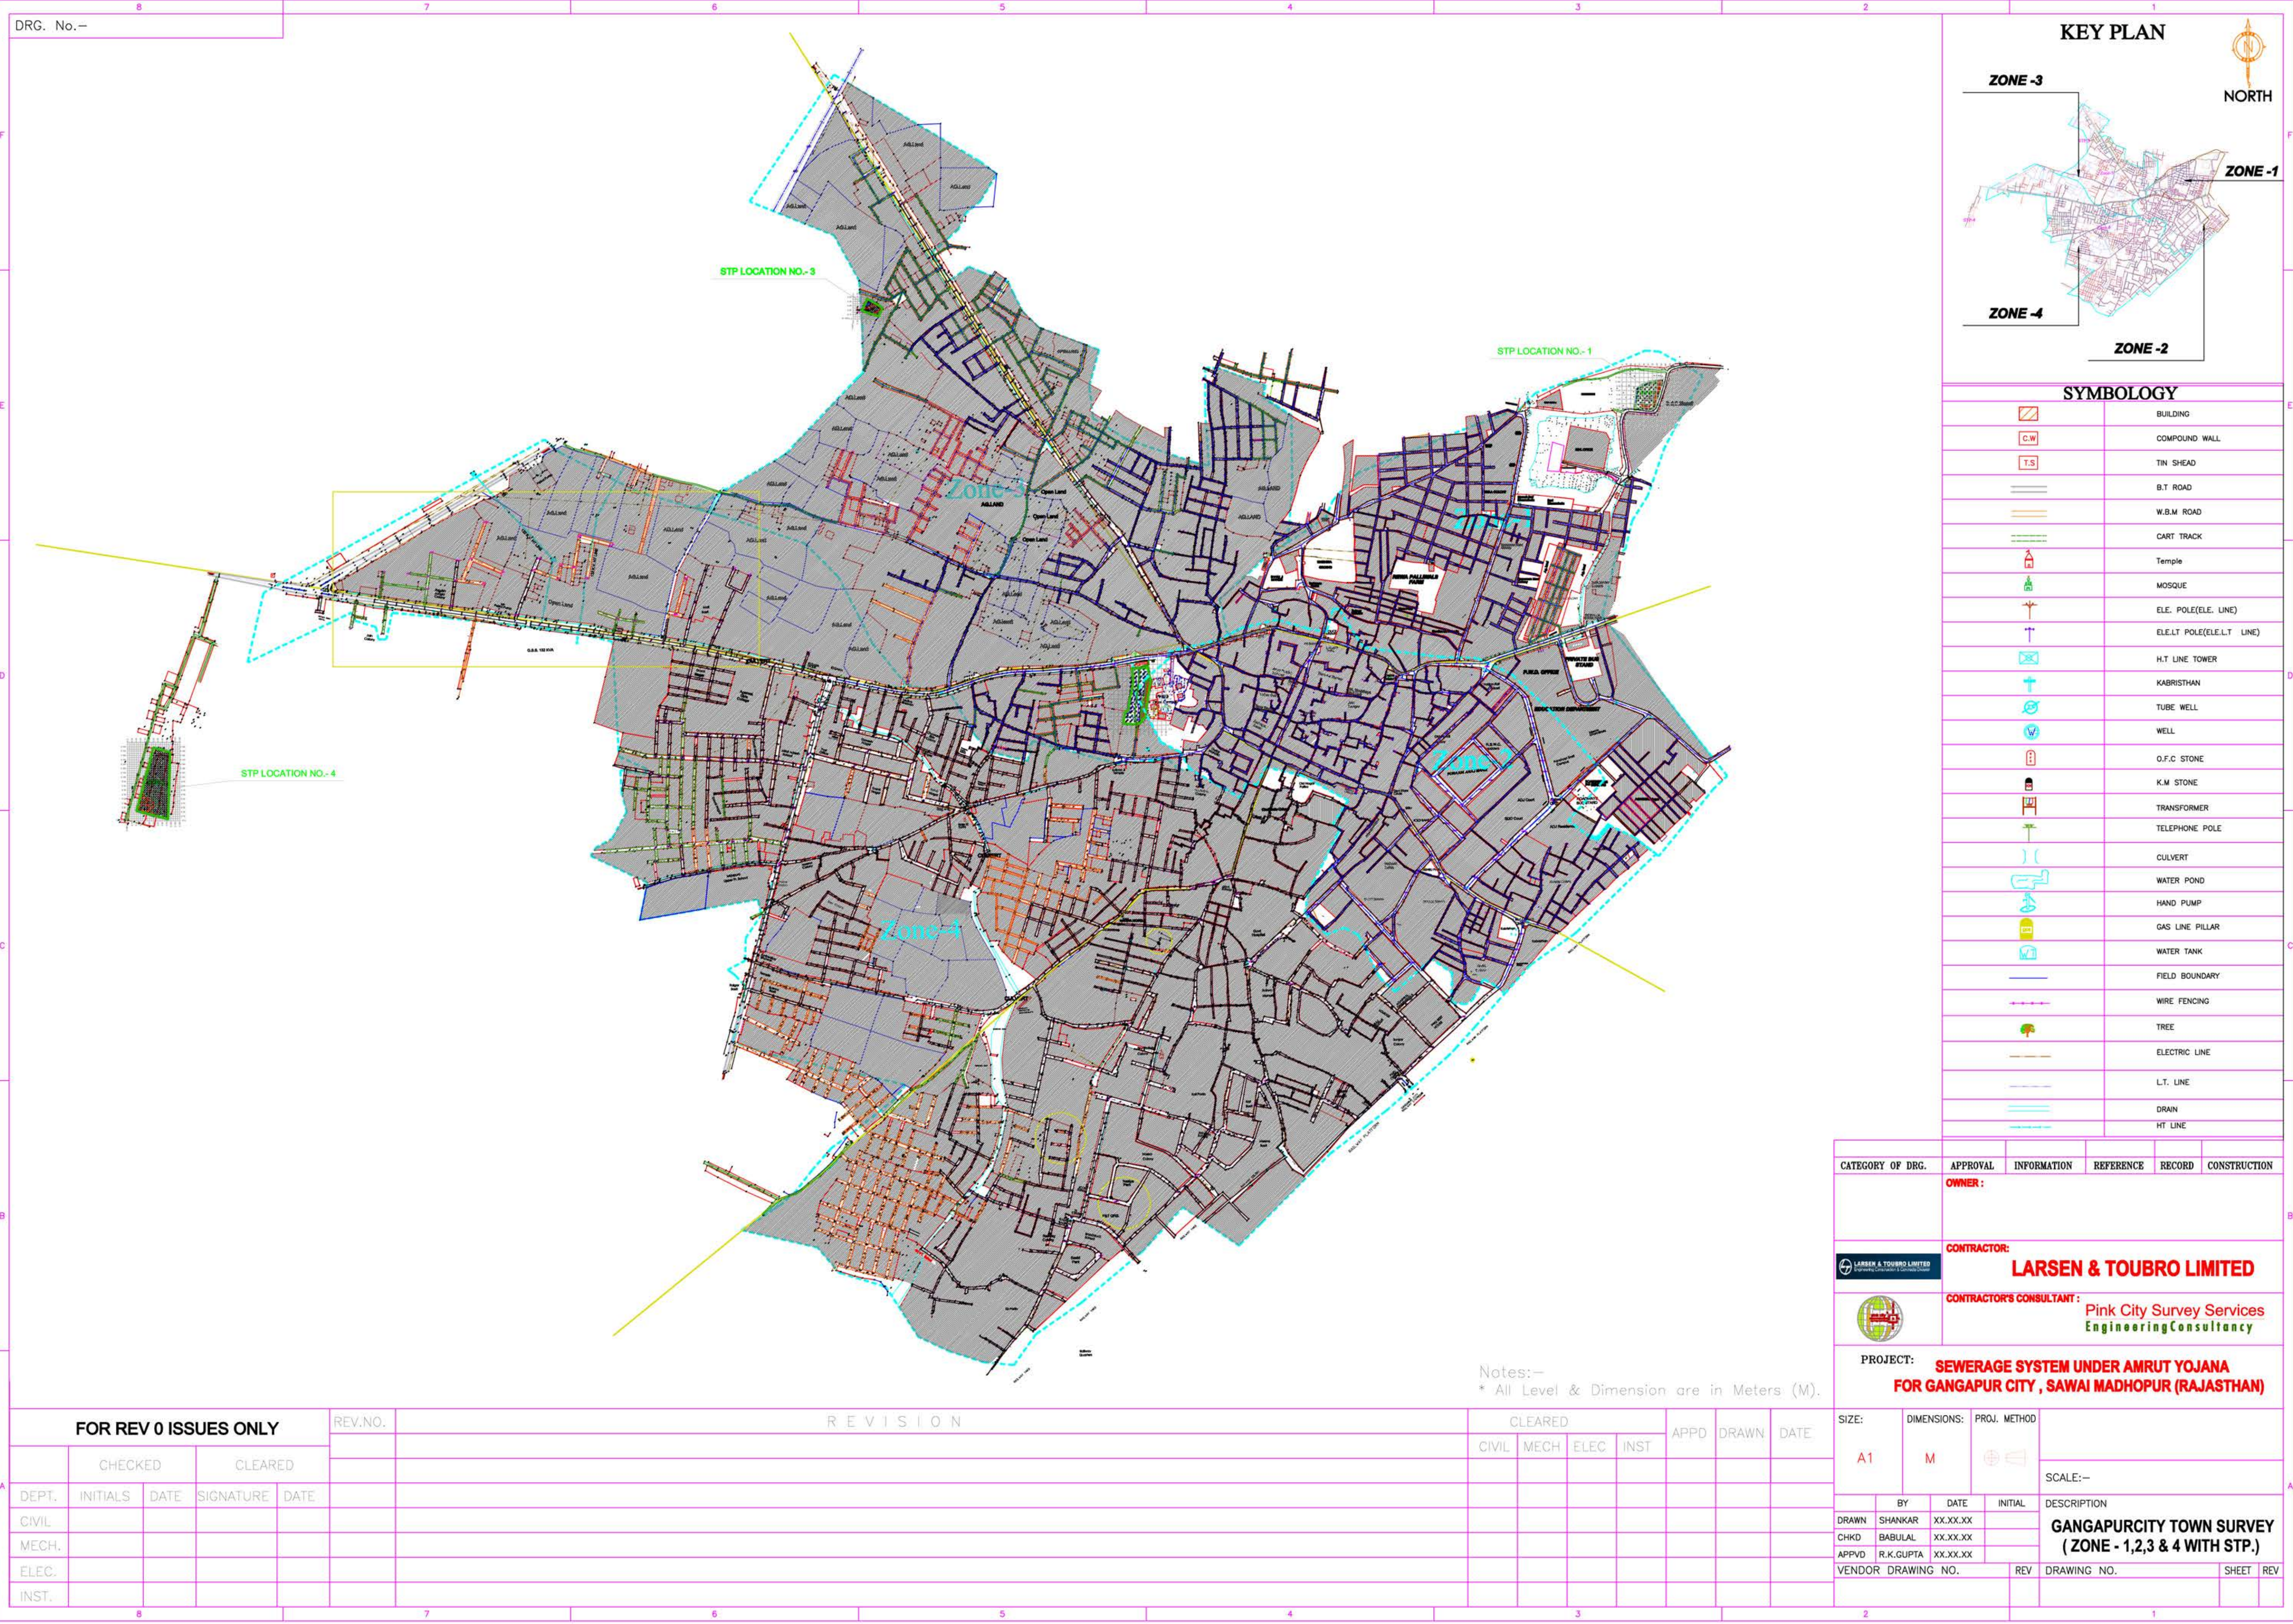

SYMBOLGY	
	BUILDING
	COMPOUND WALL
	TIN SHED
	B.T ROAD
	W.B.M ROAD
	CART TRACK
	Temple
	MOSQUE
	ELE. POLE(ELE. LINE)
	ELE.L.T POLE(ELE.L.T LINE)
	H.T LINE TOWER
	KABRISTHAN
	TUBE WELL
	WELL
	O.F.C STONE
	K.M STONE
	TRANSFORMER
	TELEPHONE POLE
	CULVERT
	WATER POND
	HAND PUMP
	GAS LINE PILLAR
	WATER TANK
	FIELD BOUNDARY
	WIRE FENCING
	TREE
	ELECTRIC LINE
	L.T. LINE
	DRAIN
	HT LINE

CATEGORY OF DRG.	APPROVAL	INFORMATION	REFERENCE	RECORD	CONSTRUCTION
	OWNER :				
	CONTRACTOR:				
	CONTRACTOR'S CONSULTANT :				
	PROJECT:				
	SIZE:				
	DIMENSIONS:				
	PROJ. METHOD				
	SCALE:--				
	DESCRIPTION				
	GANGAPURCITY TOWN SURVEY				
	(ZONE - 1,2,3 & 4 WITH STP.)				
	DRAWN				
	CHKD				
	APPVD				
	VENDOR DRAWING NO.				
	REV				
	DRAWING NO.				
	SHEET				
	REV				

FOR REV 0 ISSUES ONLY					REV.NO.	REVISION				CLEARED		APPO	DRAWN	DATE
										CIVIL	MECH	ELEC	INST	
DEPT.	INITIALS	DATE	SIGNATURE	DATE										
CIVIL														
MECH.														
ELEC.														
INST.														

Notes:-
* All Level & Dimension are in Meters (M).